


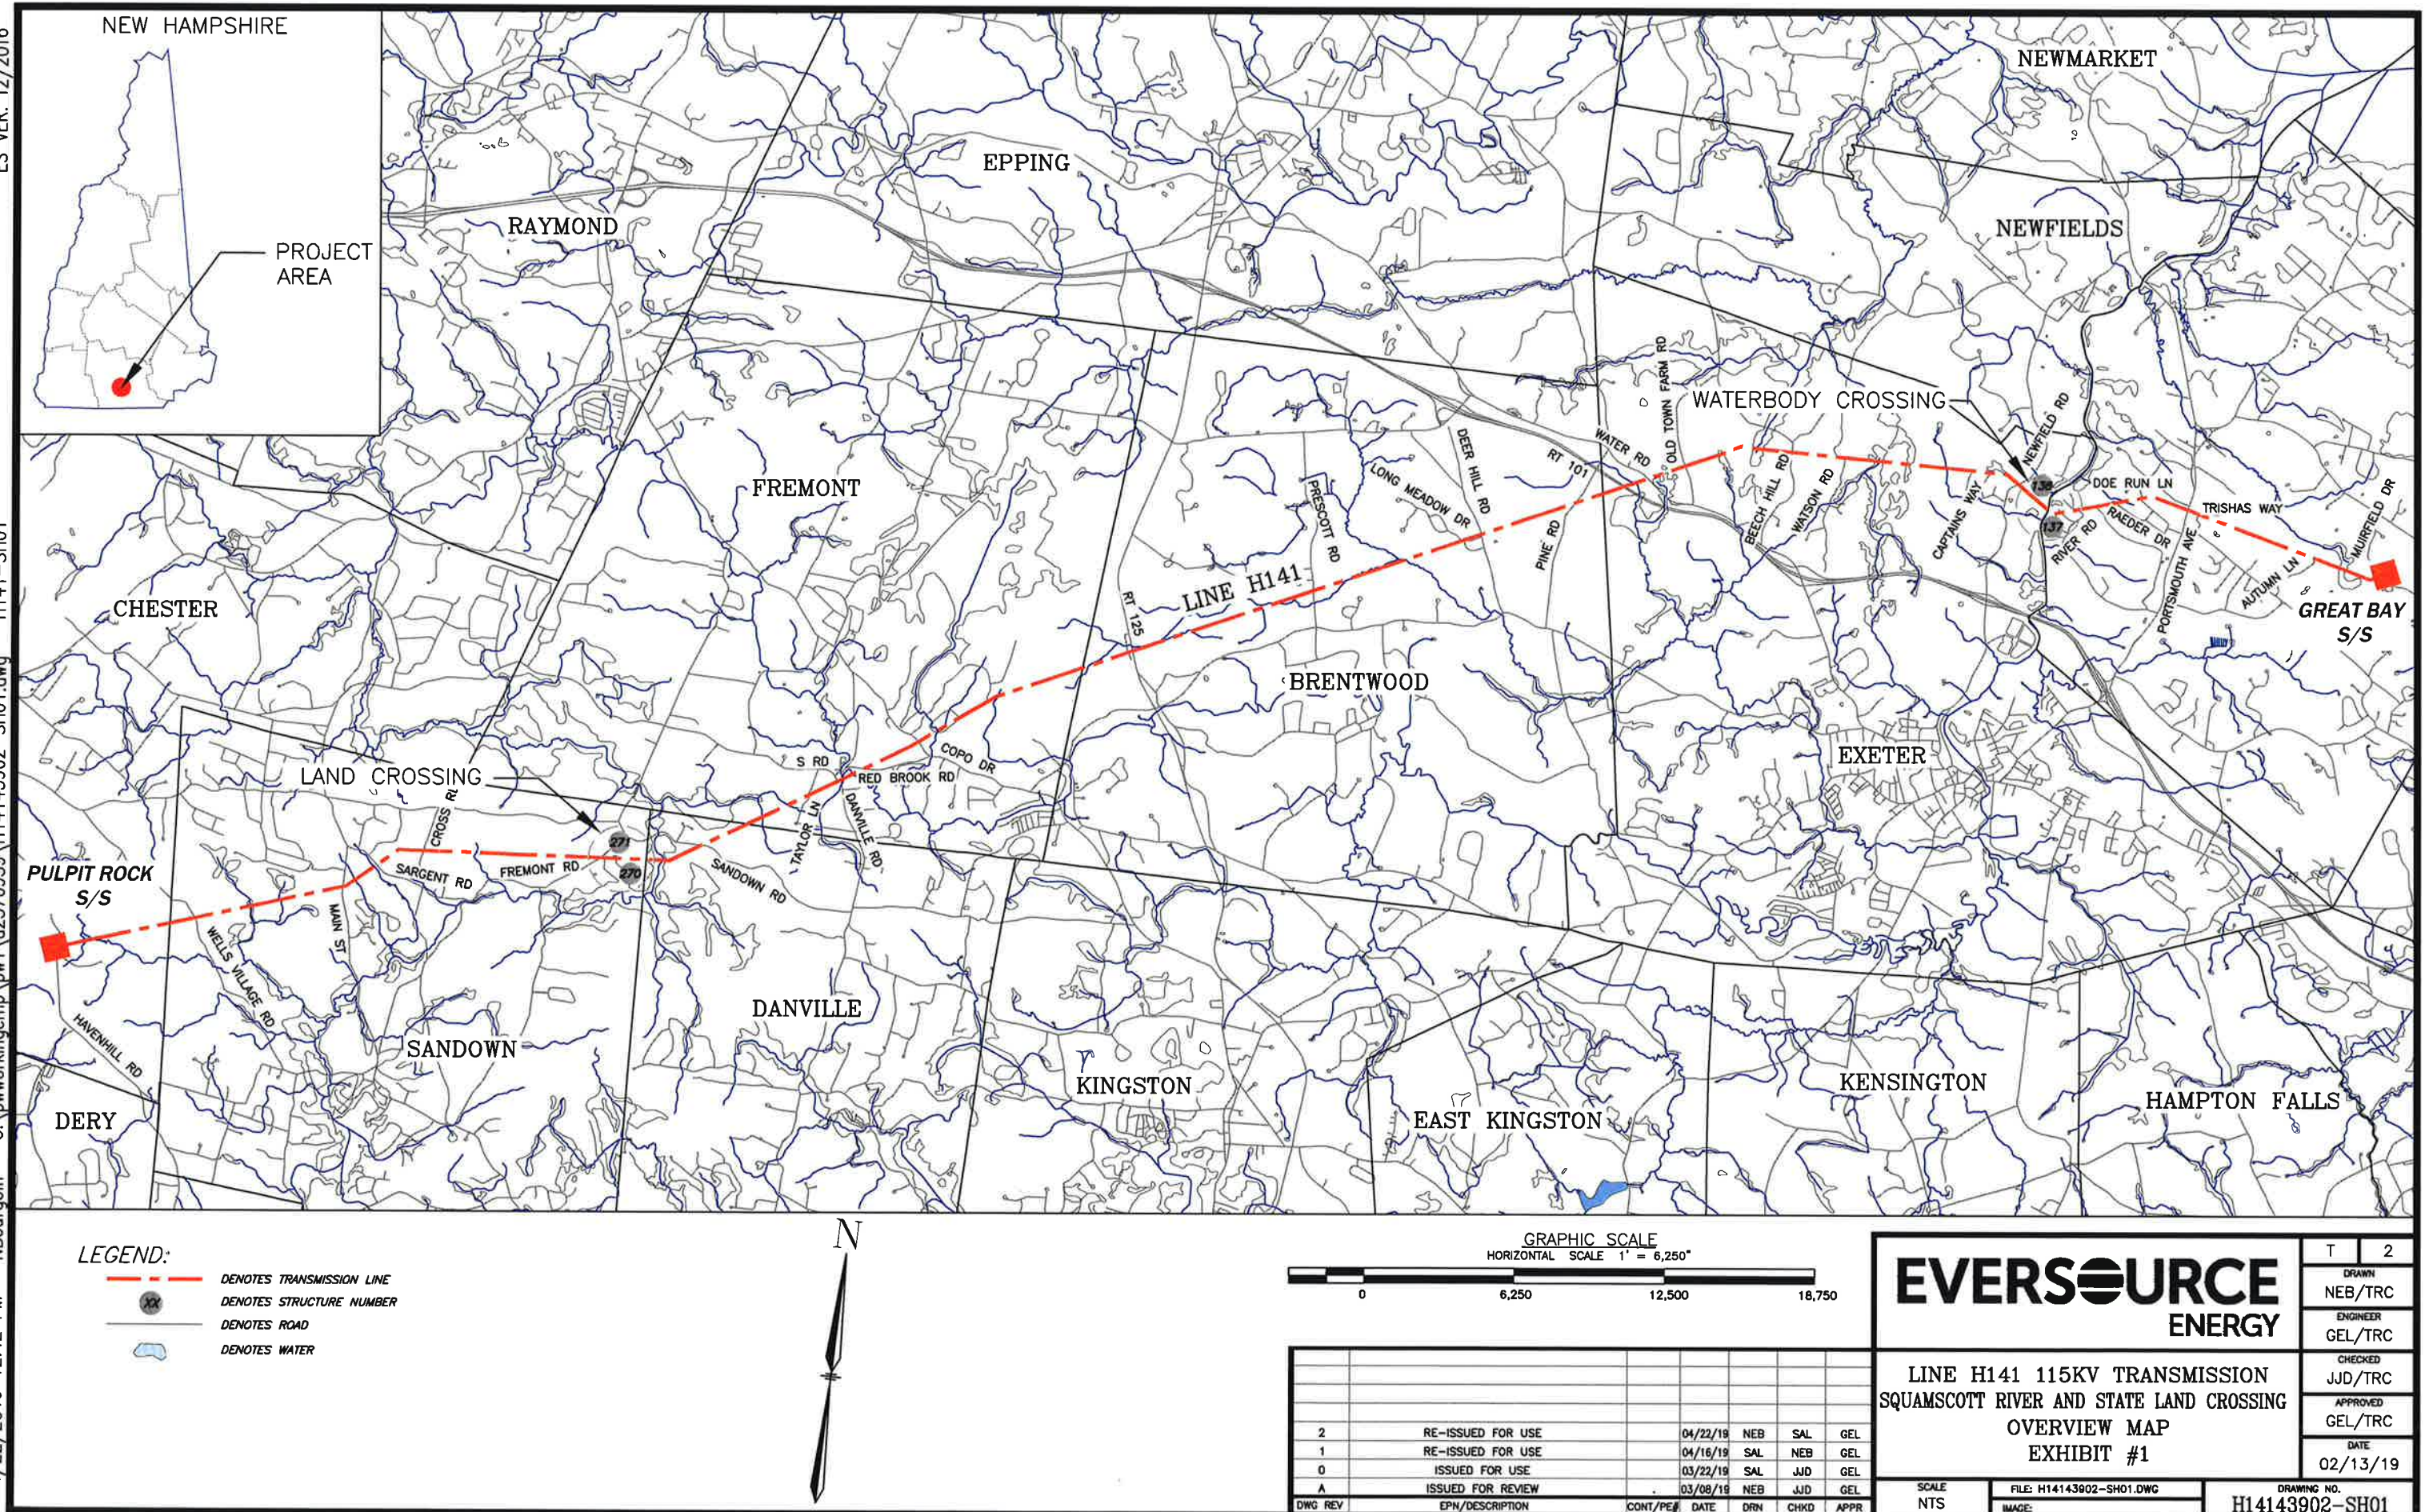


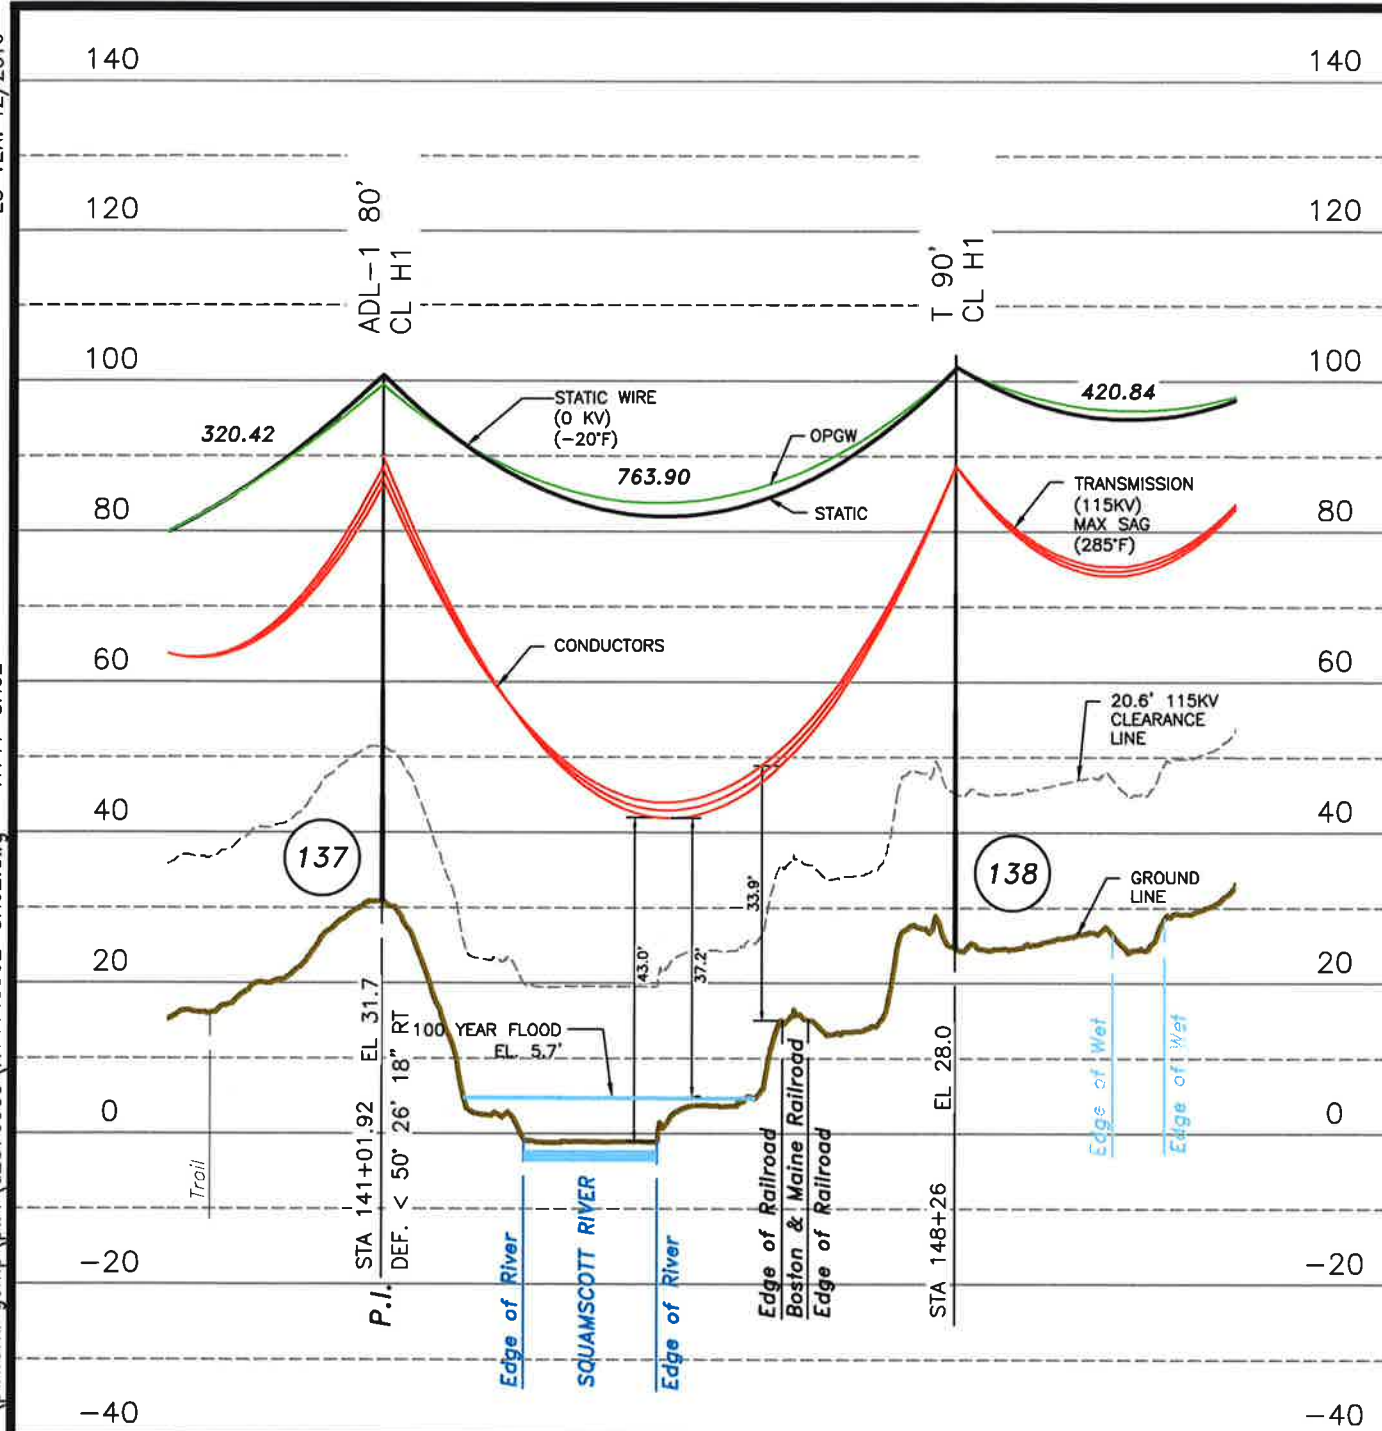

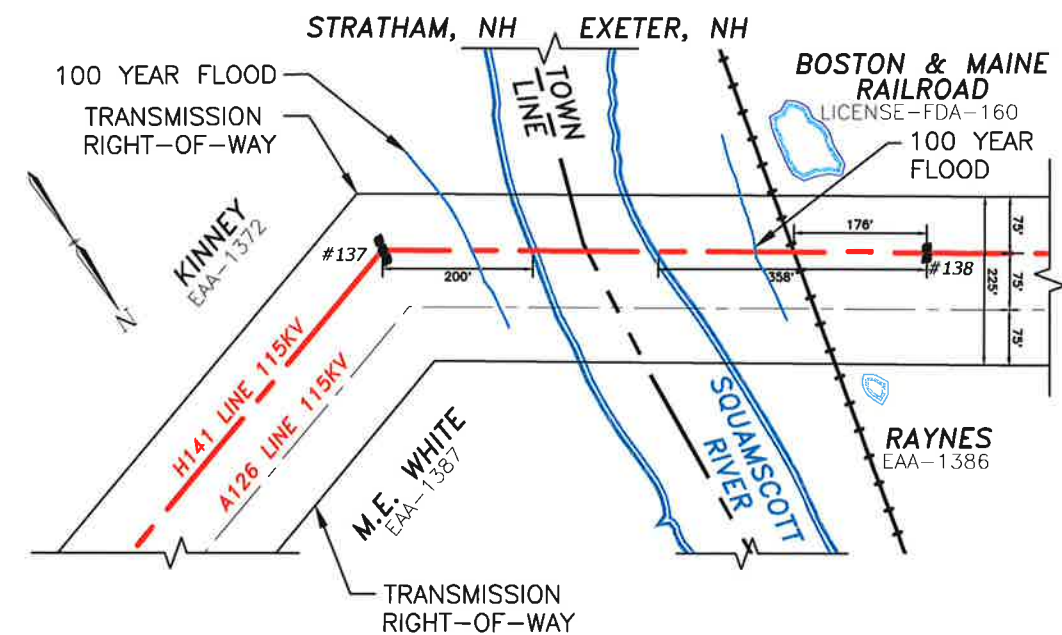

TOWN OF
STRATHAM, N.H. & EXETER, N.H.

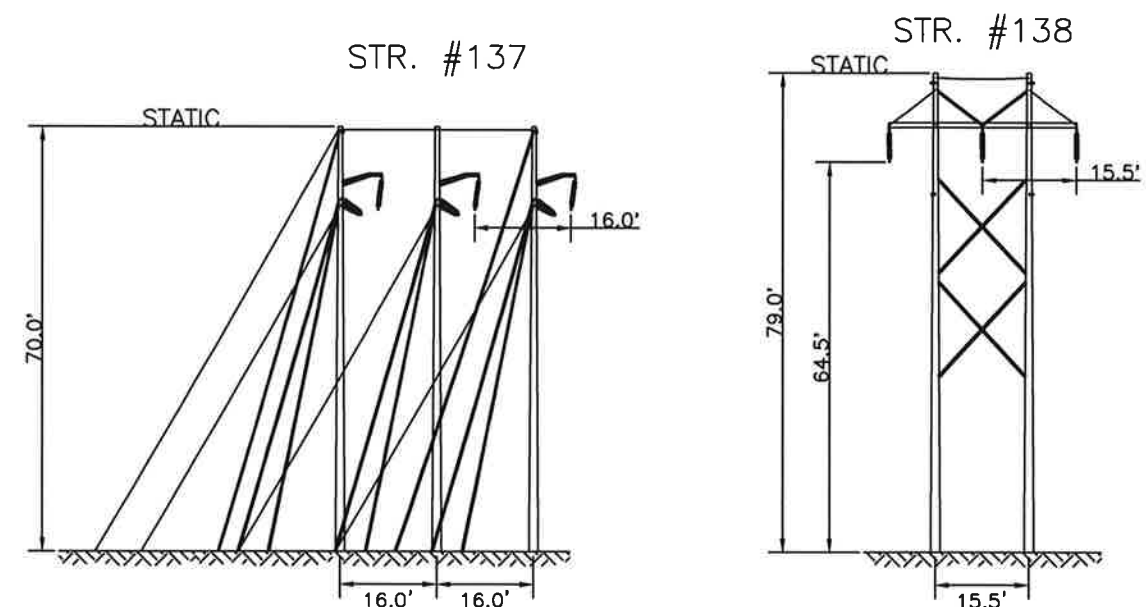

- | | |
|--|--------------|
| NOTES: | RIGHT-OF-WAY |
| 1. VERTICAL DATUM IS NAVD88 IN FEET. | |
| 2. COORDINATE SYSTEM IS NEW HAMPSHIRE STATE PLANE NAD 83 US SURVEY FEET. | |

STRUCTURE LOCATION:

STR. #137 - LAT.= 43°0'43.052"N
LONG.= 70°56'17.395"W

STR. #138 - LAT.= 43°0'47.276"N
LONG.= 70°56'25.915"W


CABLE SCHEDULE:

WIRE	# OF CABLES	TYPE	DIA. (IN.)	WEIGHT/ 1000 FT	CABLE STRENGTH (LBS.)
STATIC	1	7#8 ALUMOWELD	0.385	262	15,930
OPGW	1	OPGW 84 FIBER	0.646	393	17,128
TRANSMISSION COND.	3	336.4 KCMIL 26/7 ACSR LINNET	0.72	463	14,100

PROFILE LEGEND:



GRAPHIC SCALE

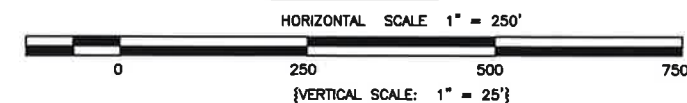

2	RE-ISSUED FOR USE		04/30/19	SAL	NEB	GEL		
1	RE-ISSUED FOR USE		04/16/19	SAL	JJD	GEL		
0	ISSUED FOR USE		03/22/19	SAL	JJD	GEL		
A	ISSUED FOR REVIEW		03/08/19	SAL	JJD	GEL		
DWG. REV.	FPM / DESCRIPTION	CMT / REF.	DATE	QBN	CHKD	APPR		


EVERSOURCE
ENERGY

LINE H141 115KV TRANSMISSION
SQUAMSCOTT RIVER WATER CROSSING
STRATHAM, N.H. & EXETER, N.H.
EXHIBIT #2

SCALE AS SHOWN	FILE: H14143902-SH02.DWG IMAGE:
-------------------	------------------------------------


DRAWING NO.
H14143902-SH02

T	2
DRAWN	
SAL/TRC	
ENGINEER	
GEL/TRC	
CHECKED	
JJD/TRC	
APPROVED	
GEL/TRC	
DATE	
03/07/19	

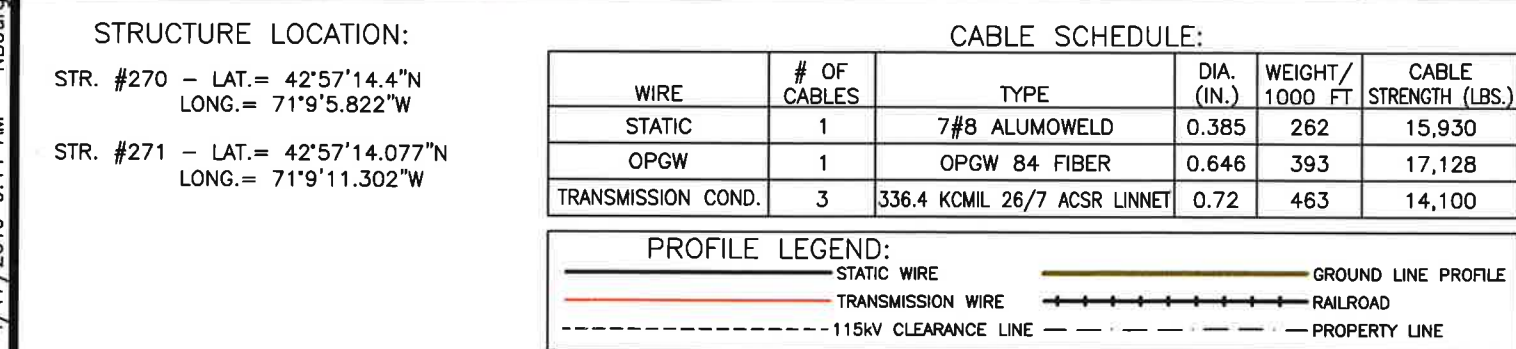

NOTES:

1. VERTICAL DATUM IS NAVD88 IN FEET.
2. COORDINATE SYSTEM IS NEW HAMPSHIRE STATE PLANE NAD 83 US SURVEY FEET.

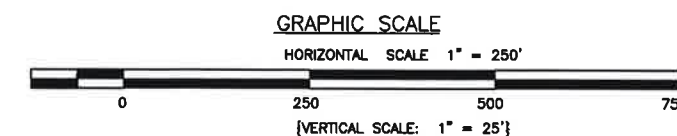

1	RE-ISSUED FOR USE			04/16/19	SAL	JJD	GEL		
0	ISSUED FOR USE			03/22/19	SAL	JJD	GEL		
A	ISSUED FOR REVIEW			03/08/19	SAL	JJD	GEL		
DWG REV	FPN/DESCRIPTION	CONT / RE	DATE	DRN	CHGD	APPR			

SCALE AS SHOWN	FILE: H14143902-SH03.DWG IMAGE:	DRAWING NO. H14143902-SH03
-------------------	------------------------------------	-------------------------------

T	1
DRAWN	SAL/TRC
ENGINEER	GEL/TRC
CHECKED	JJD/TRC
APPROVED	GEL/TRC
DATE	03/07/19